



1 UNIT  
183.3m<sup>2</sup> GIA

FF

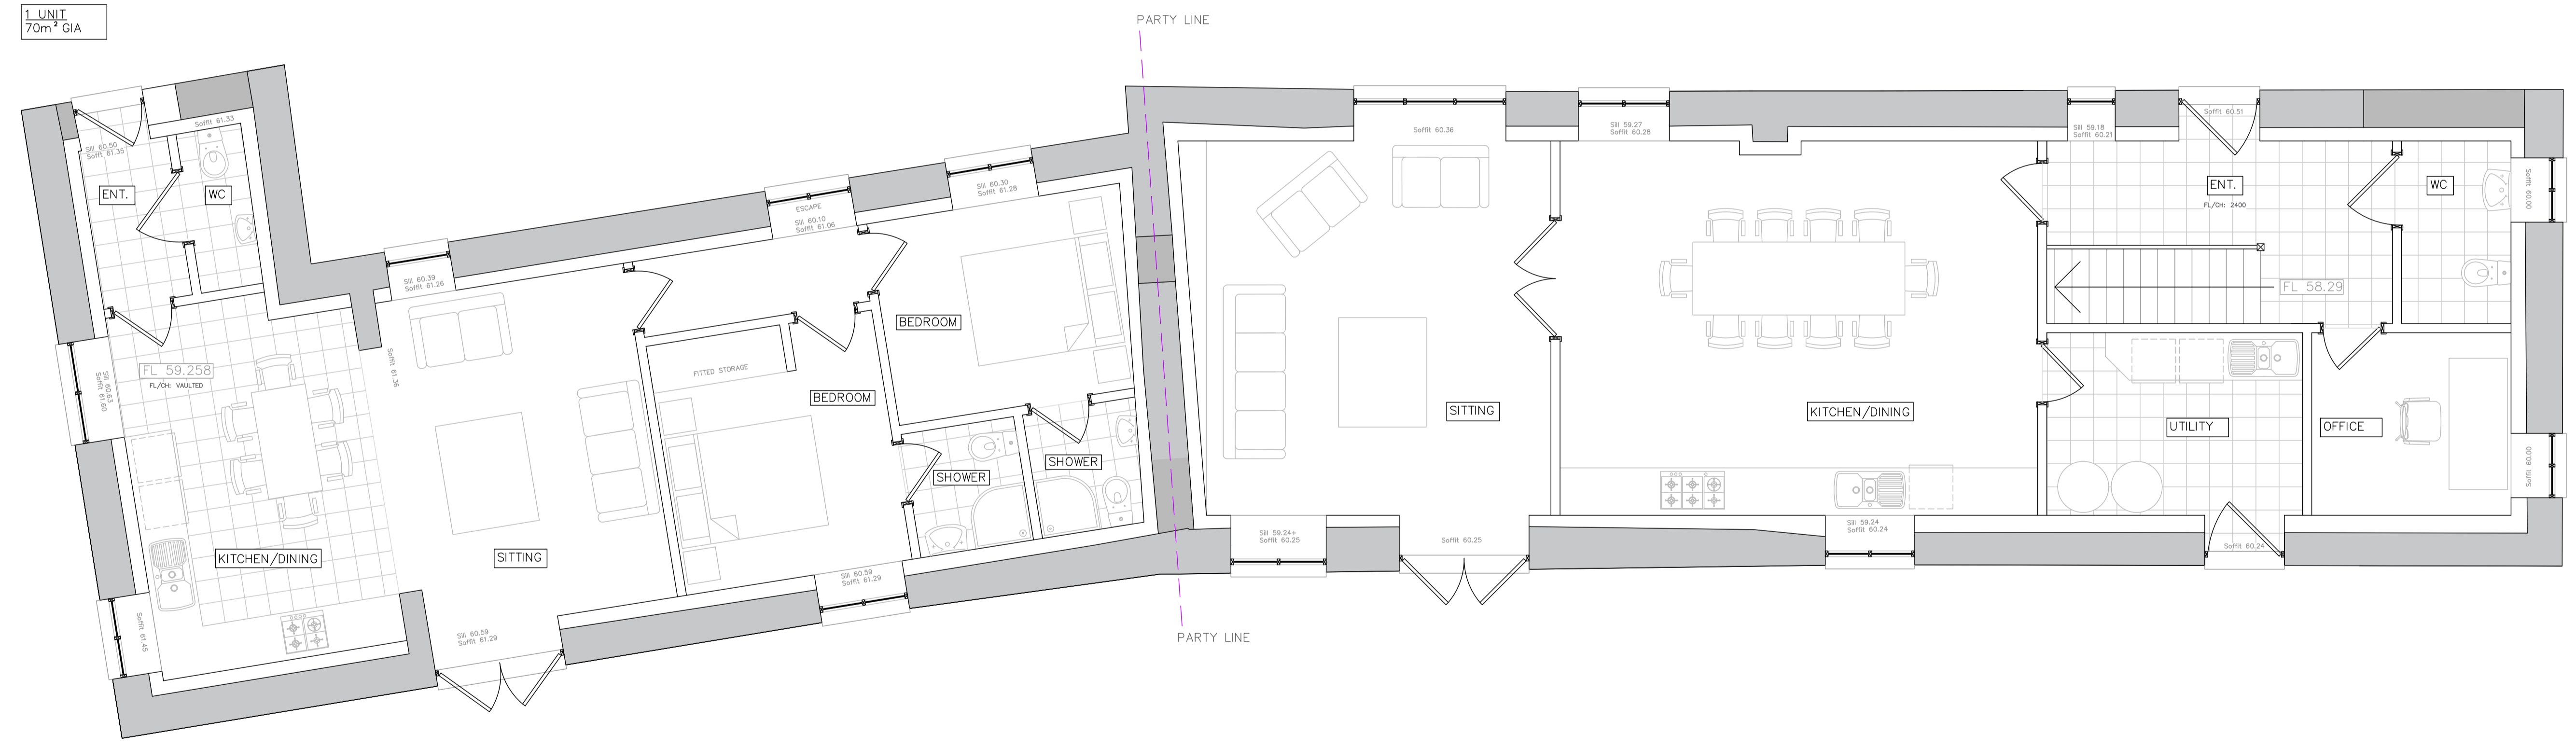


1 UNIT  
70m<sup>2</sup> GIA

GF

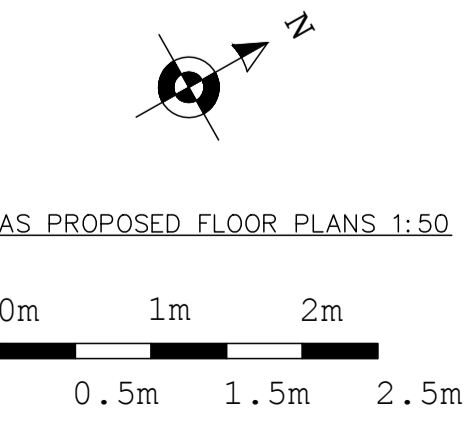

AS PROPOSED FLOOR PLANS 1:50

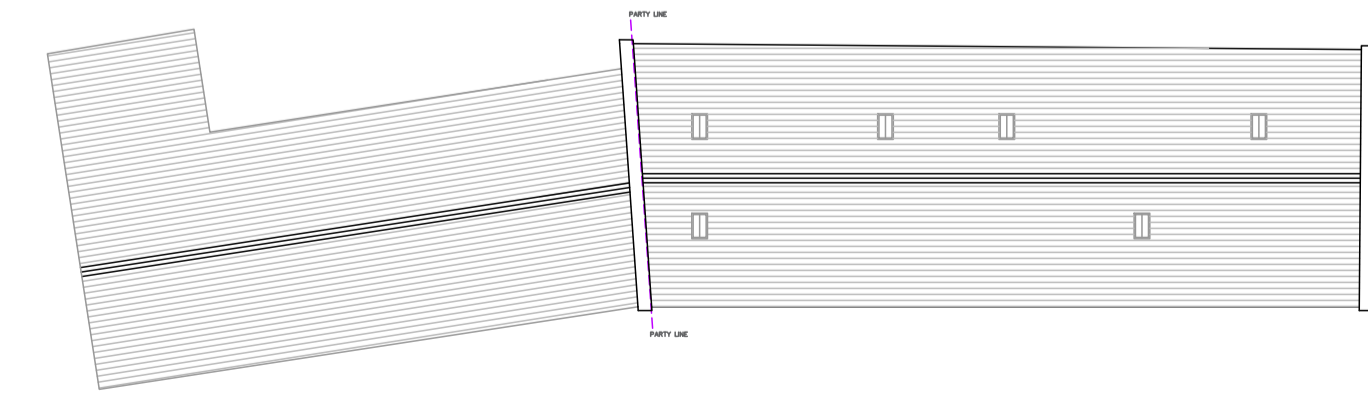

AS PROPOSED ROOF 1:200

**General notes**  
All dimensions must be checked on site and not scaled from this drawing for construction purposes

The author of this page and related other pages has not been instructed as the Principal Designer under CDM 2015. The client must appoint a Principal Designer in writing under mandatory client duties.

No.	Date	Revision



jshaplaid@symondsandsampson.co.uk  
01202 639 407  
Symonds & Sampson LLP  
Building Surveying Department  
5 West Street, Wimborne  
Dorset BH21 1JN  
Symonds & Sampson LLP is a Limited Liability Partnership. Registered in England and Wales No. OC326589 Registered Office: 30 High West St. Dorchester DT1 1UP

**Client**  
Messers Ridgers & Barber

**Job Title**  
Knotts Farm, Dinnington

**Drawing Title**  
BARN 5  
As Proposed Floor Plans & Roof Plan:  
PRELIMINARY PLANNING

**Scale** @ A1

**Date**  
3.APR.2020

**Drawn by**  
JKS

**Drq. No.**  
2559 / 07

**Rev.**