



**DISCLAIMER:**  
 DIMENSIONS AND VOLUMES LISTED IN THIS DRAWING ARE CRITICAL TO THE CONSTRUCTION PROCESS. DIMENSIONS ARE SUBJECT TO ON SITE SURVEY BEFORE BUILDING WORK COMMENCES. DRAWINGS MARKED PRELIMINARY ARE NOT TO BE BUILT OR USED FOR CONSTRUCTION PURPOSES.  
 -THIS DRAWING IS SUBJECT TO COPYRIGHT OF GOADSBY & HARDING SURVEY & VALUATION LTD.  
 -THIS DRAWING IS FOR INFORMATION ONLY WITH WRITTEN AUTHORITY.  
 -DO NOT SCALE THIS DRAWING. CHECK DIMENSIONS AND VOLUMES AGAINST THE DRAWING.  
 -ALL STRUCTURAL WORK WHERE MENTIONED ON THIS DRAWING IS SUBJECT TO A QUALIFIED STRUCTURAL ENGINEER'S DESIGN AND CALCULATIONS.  
 -THESE PLANS MAY BE SUBJECT TO PLANNING & BUILDING REGULATION APPROVAL OR ANY OTHER BUILDING WORKS.  
 -FOR LEASE PLANS THE DIMENSIONS ARE FOR THE BUILDING WORKS.  
 -FOR PLANS THE DIMENSIONS ARE FOR THE ENTIRE BUILDING INCLUDING THE BRIDGE LINE AND NOT FOR ROOM LAYOUT.

**Floor Plan**  
**1:200**

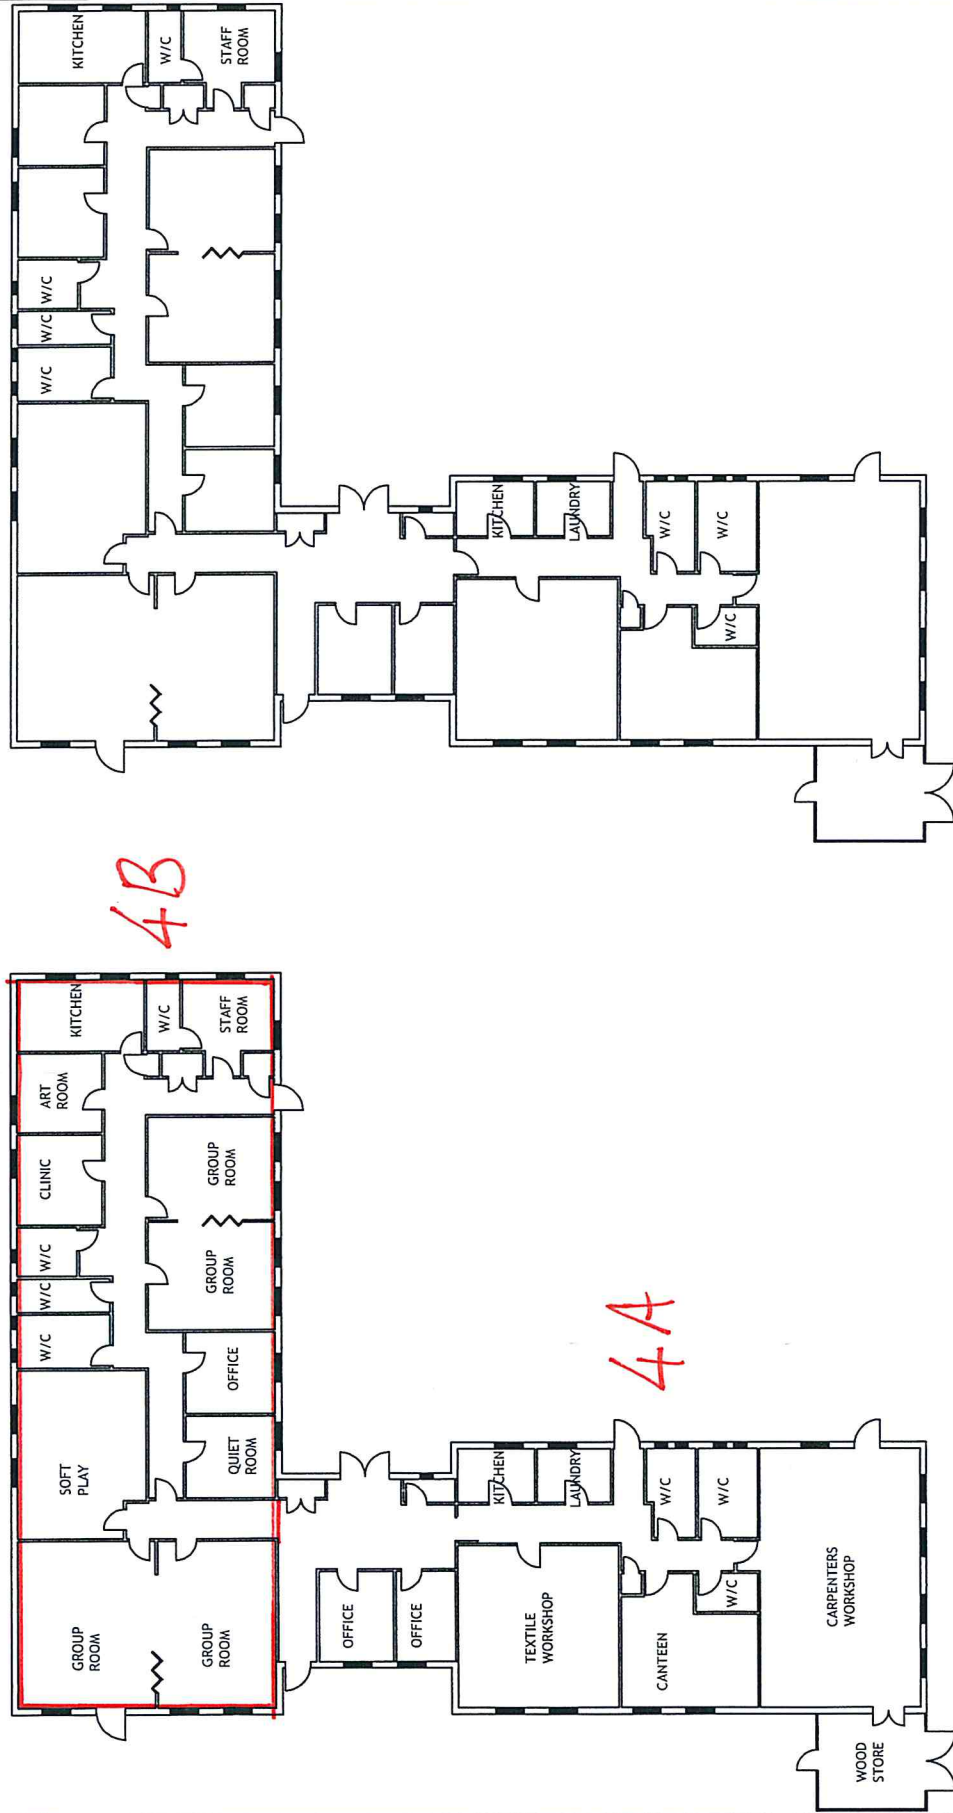

Proposed

Existing

 

HEAD OFFICE  
 99 WICKHAMPTON ROAD  
 WICKHAMPTON, SOUTHAMPTON, HAMPSHIRE, SO9 4LW  
 TEL: 01703 755000 FAX: 01703 755111  
 EAST SUSSEX  
 99 WICKHAMPTON ROAD  
 WICKHAMPTON, SOUTHAMPTON, HAMPSHIRE, SO9 4LW  
 TEL: 01703 755000 FAX: 01703 755111

Project	The Whitehouse Unit, Sherborne
Description	Floor Plan
Drawing No.	WHUC/PA/JH/01
Scale	1:200 @ A3
Drawn by	JH
Date	October 2011
Revision	-

Rev	Description	Date