





AS PROPOSED ROOF 1:200  
 0m 4m 8m  
 2m 6m 10m

1 UNIT  
 127m<sup>2</sup> GIA

1 UNIT  
 117.4m<sup>2</sup> GIA

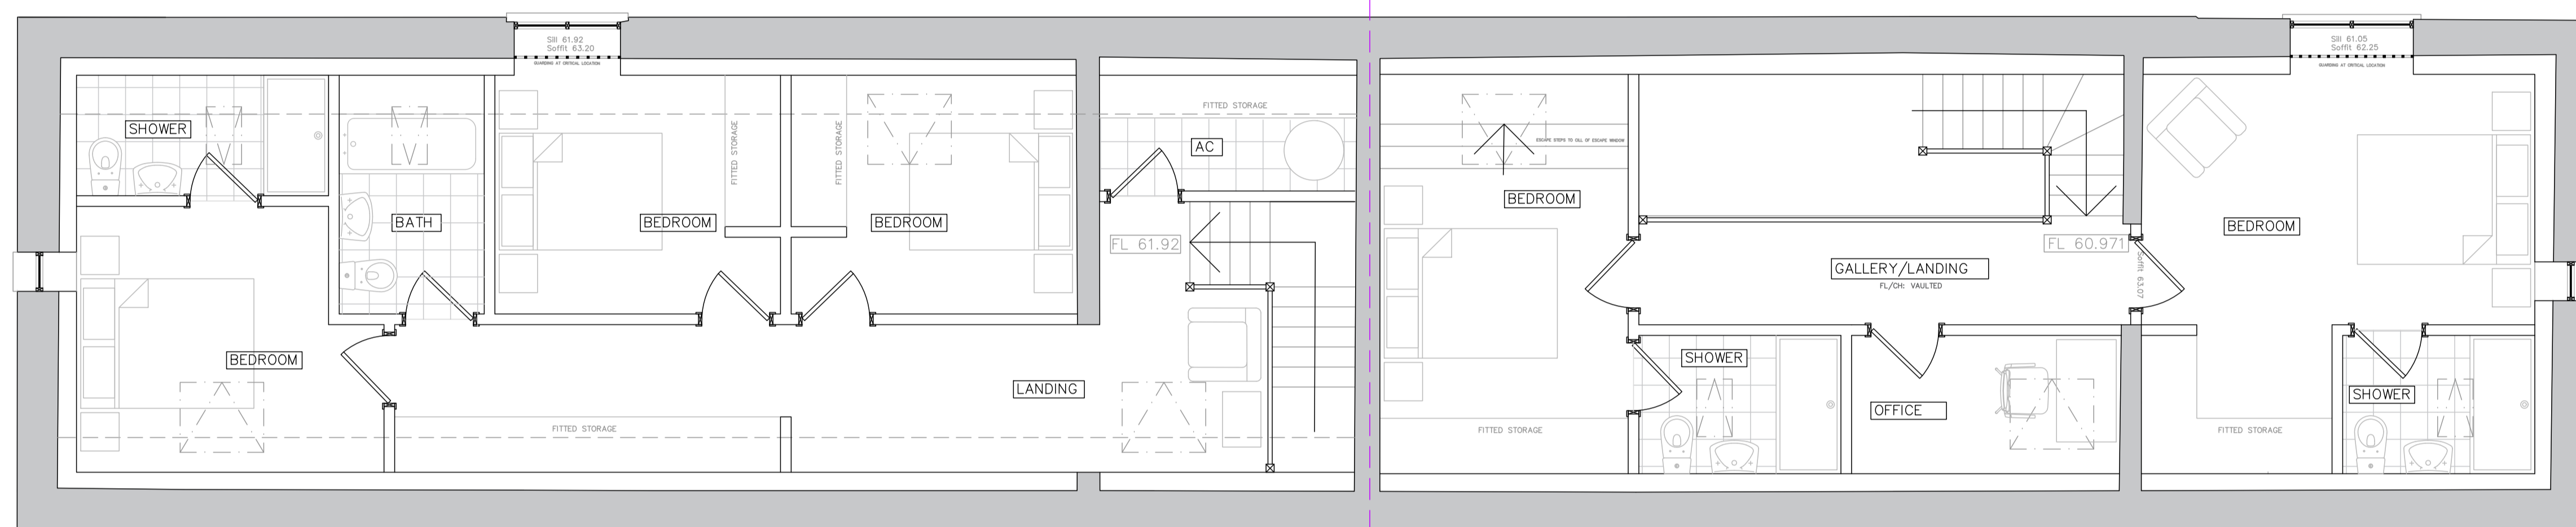


FF

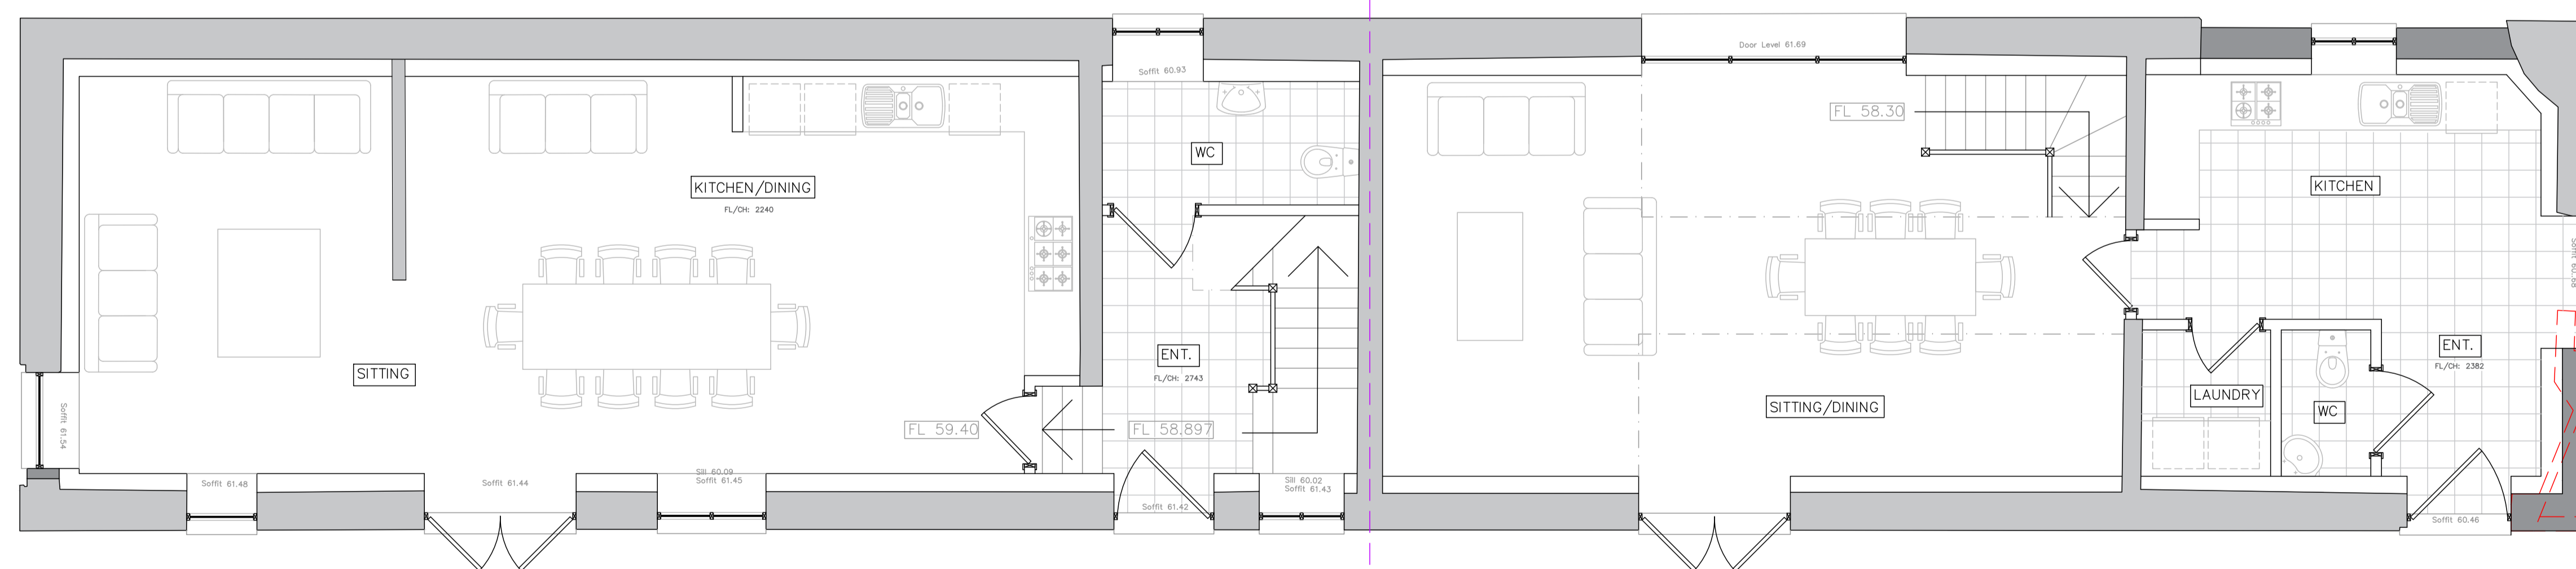

GF

AS PROPOSED FLOOR PLANS 1:50

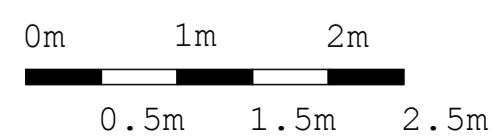

DASHED LINE DENOTES HEADROOM UNDER 1700mm

REMOVAL OF MODERN ALTERATION TO CORNER OF BUILDING SHOWN DASHED RED

General notes

All dimensions must be checked on site and not scaled from this drawing for construction purposes.

The author of this page and related other pages has not been instructed as the Principal Designer under CDM 2015. The client must appoint a Principal Designer in writing under mandatory client duties.

No.	Date	Revision
		Revision to first floor layout including bedrooms and bathrooms
		Revision



jshaplaid@symondsandsampson.co.uk  
 01202 639 407

Symonds & Sampson LLP  
 Building Surveying Department  
 5 West Street Wimbome  
 Dorset BH21 1JN

Symonds&Sampson LLP is a Limited Liability Partnership. Registered in England and Wales No: OC320649 Registered Office: 30 High Street St. Dorchester DT1 1UP



Client

Messers Ridgers & Barber

Job Title

Knotts Farm, Dinnington

Drawing Title

**BARN 2**  
 As Proposed Floor Plans &  
 Roof Plan:

**PRELIMINARY PLANNING**

Scale @ A1

Date 1.APR.2020

Drawn by JKS

Drq. No. 2559 / 05

Rev. A